



HARFORD LANDING

EXISTING CONDITIONS

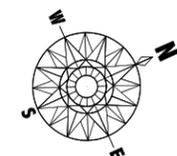

Scale: N.T.S.

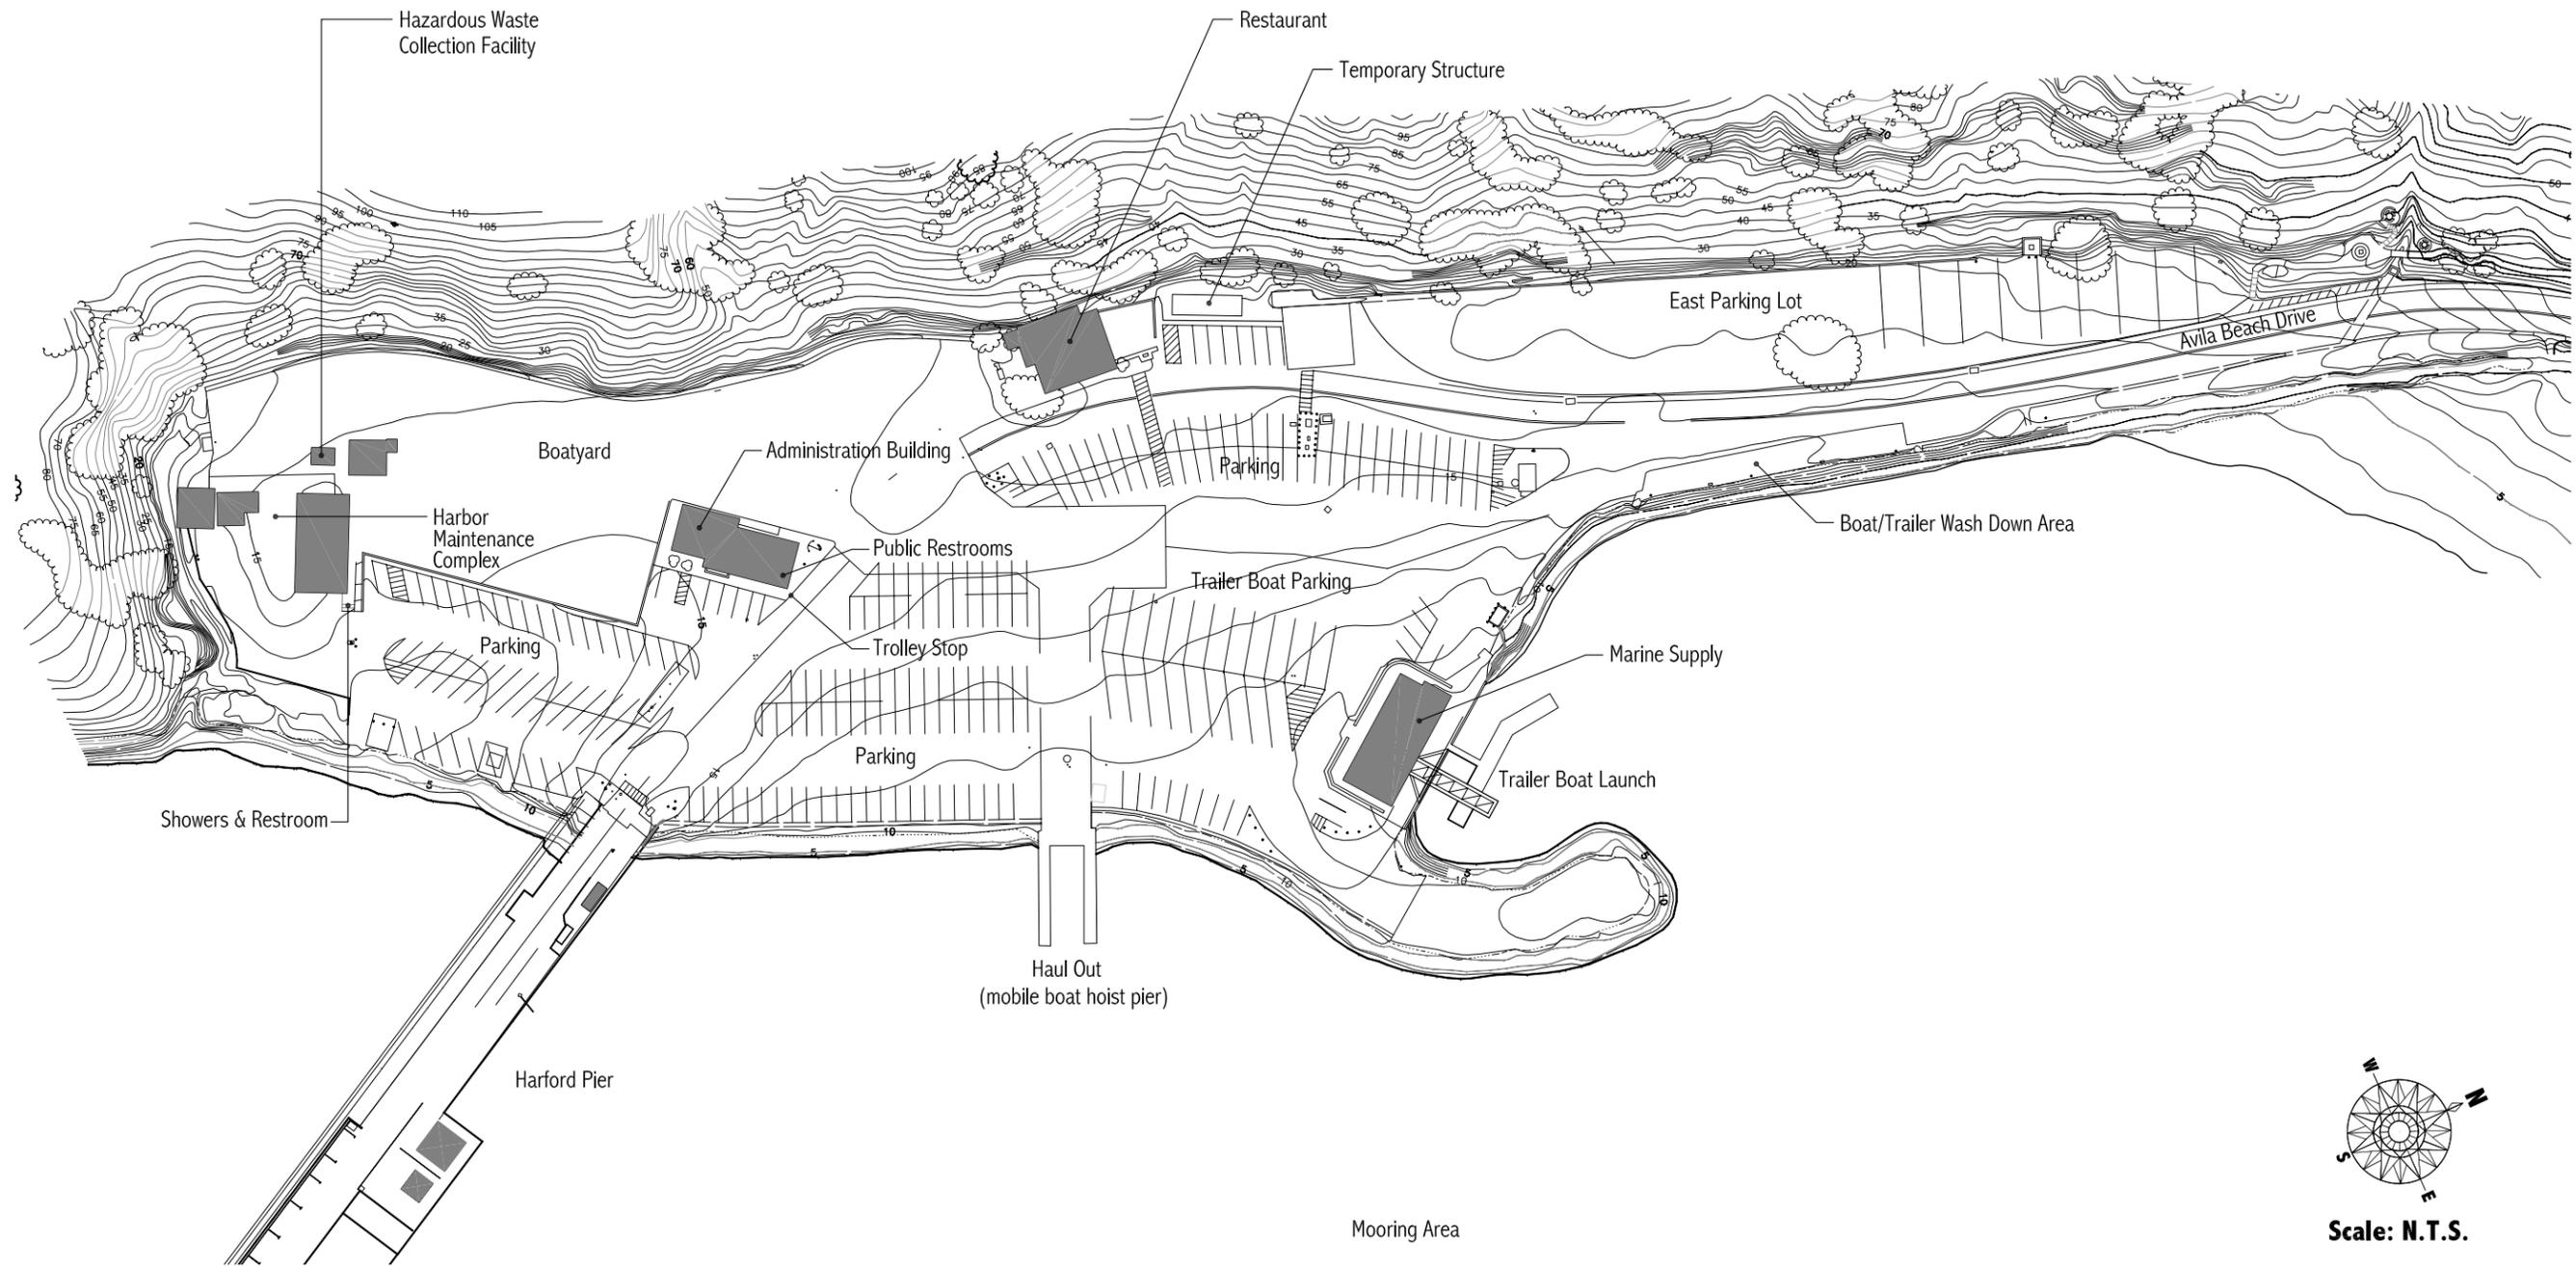

PORT SAN LUIS

MASTER PLAN



RRM DESIGN GROUP

Creating Sustainable People-Ready Places

3765 South Figueroa Street, Suite 102 • San Luis Obispo, California 93401 • 805.543.1794 • 805.543.4609 fax
1400 Montgomery Avenue, Suite 100 • San Francisco, CA 94116 • 415.774.1111 • 415.774.1112 • www.rrmdesign.com

June 10, 2003