



# LIGHTSTATION

## EXISTING CONDITIONS

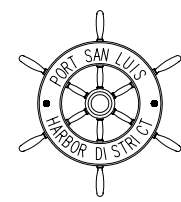

# PORT SAN LUIS MASTER PLAN

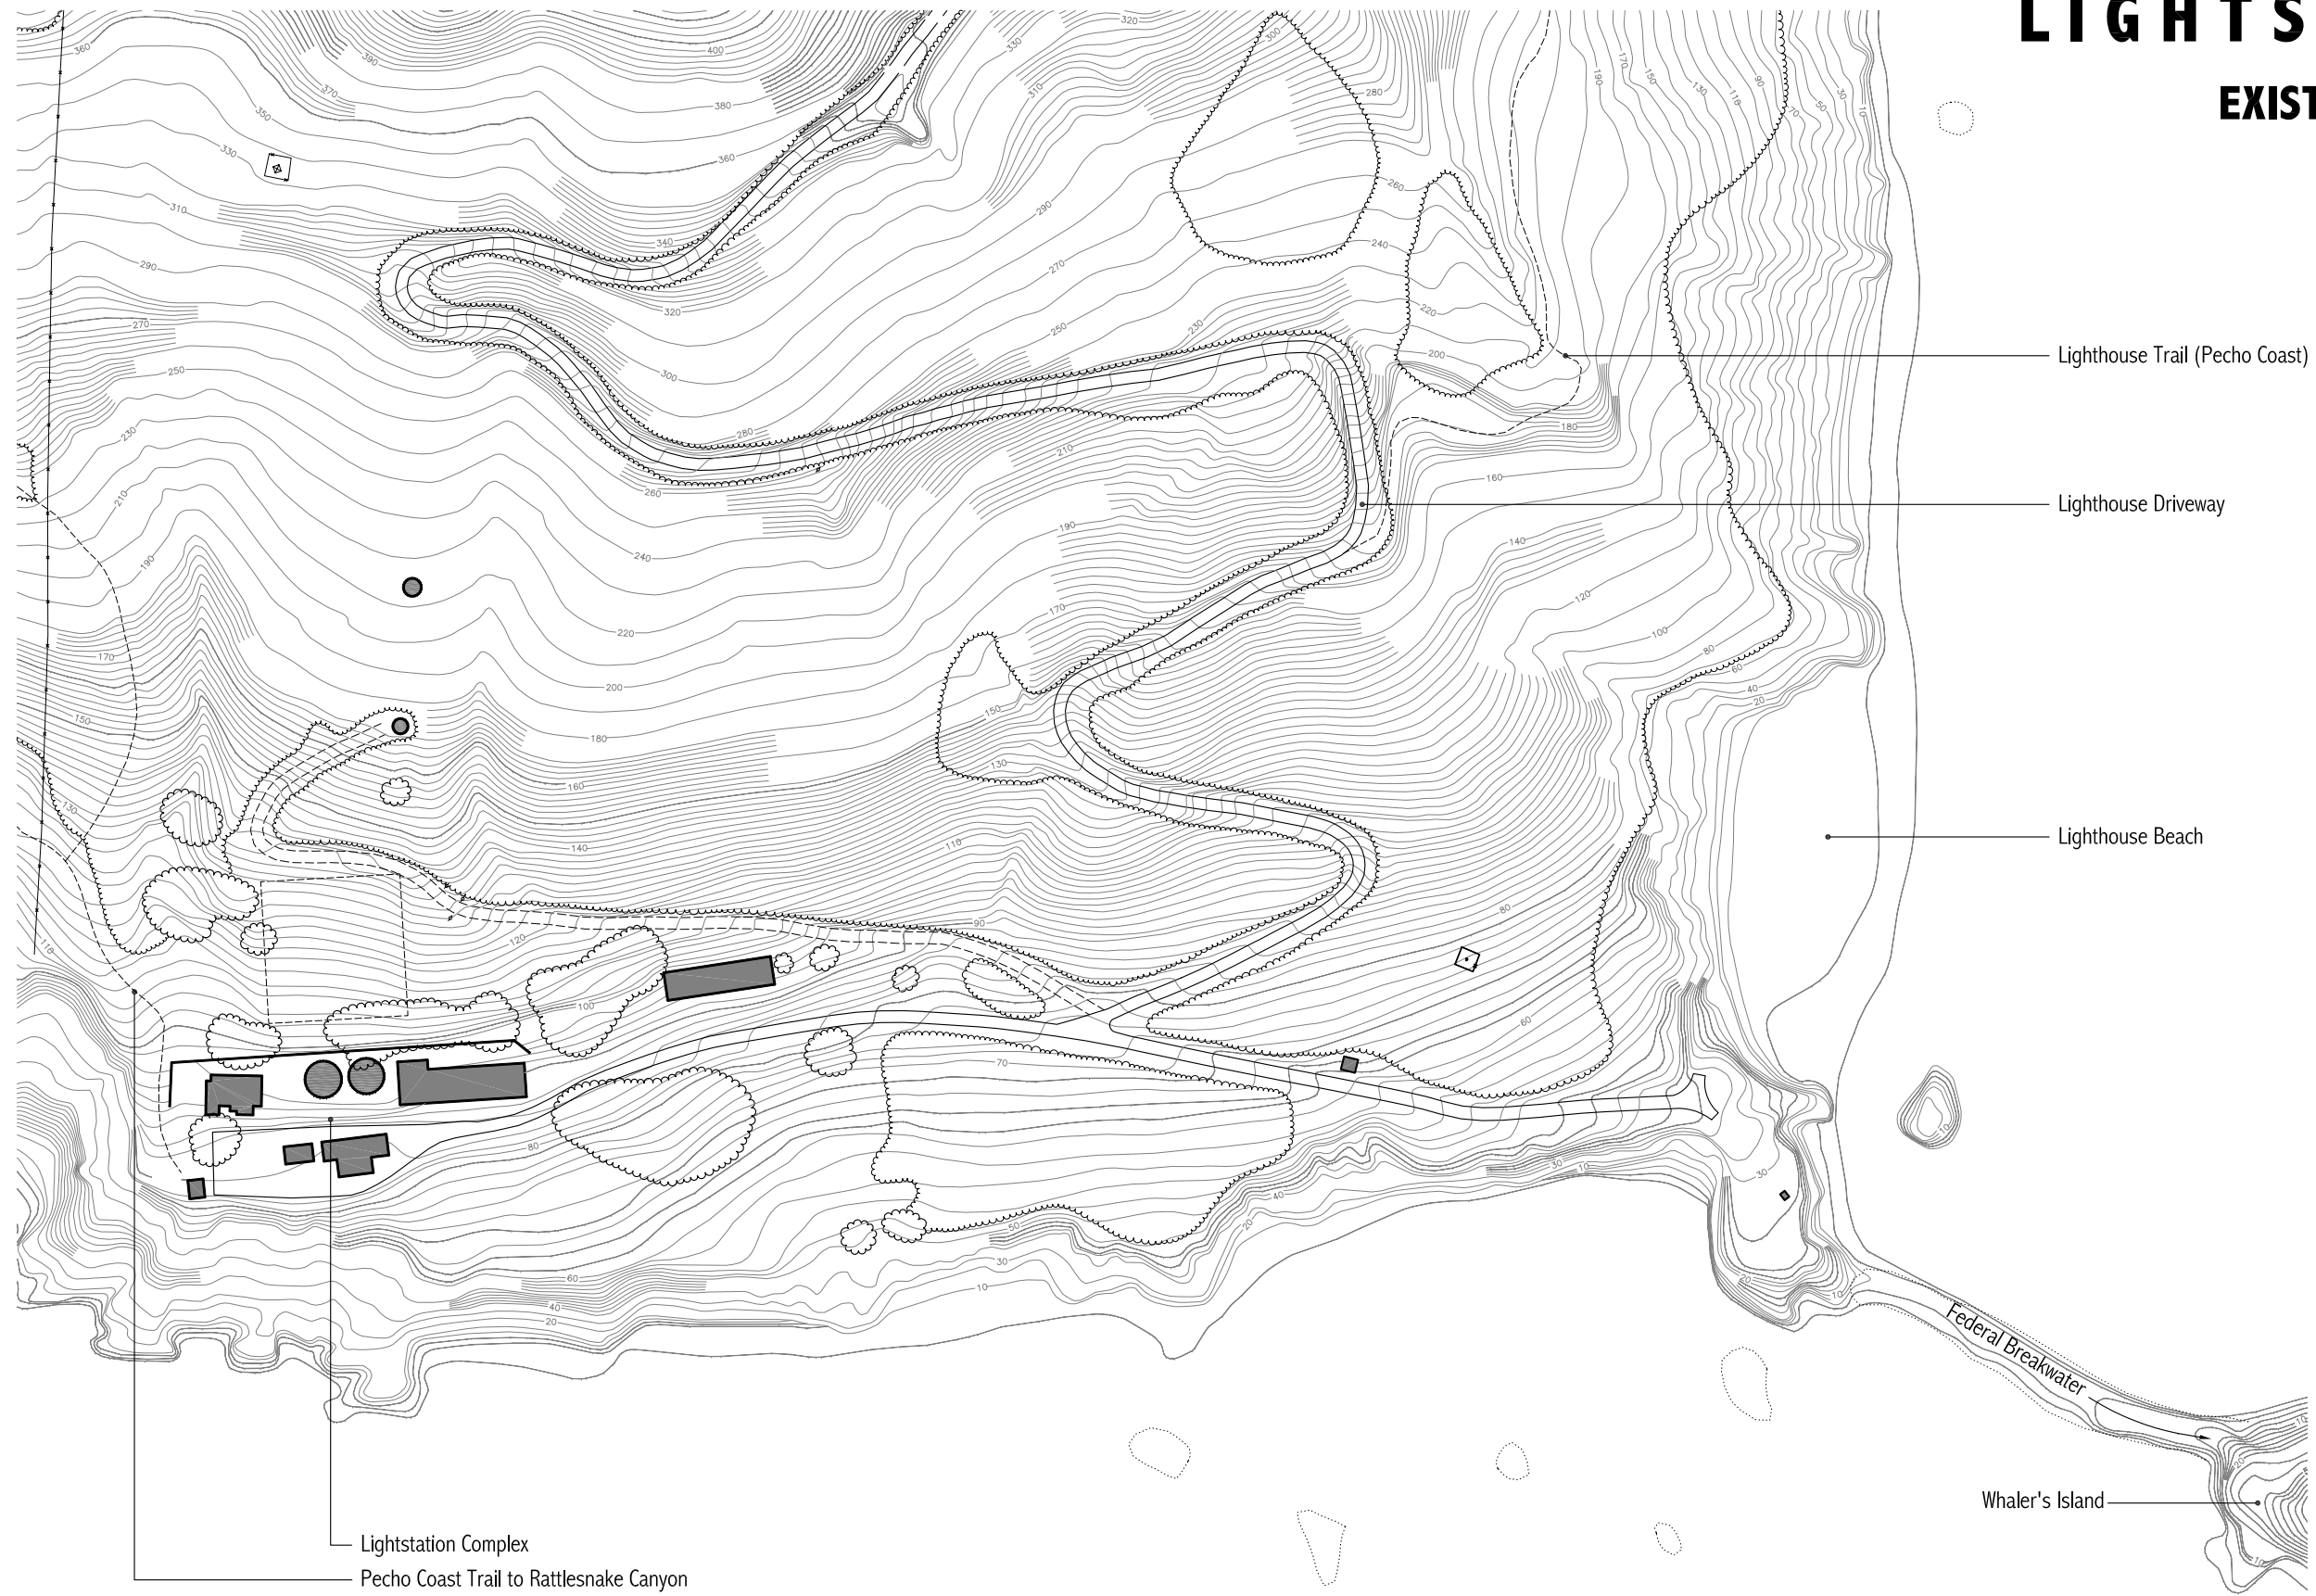

3765 South Higgins Street, Suite 102 • San Luis Obispo, California 93401 • 805.543.1794 • 805.543.4609 fax  
www.rrmdesign.com

June 10, 2003

FIGURE 9