



AVILA BEACH PARKING LOT

EXISTING CONDITIONS

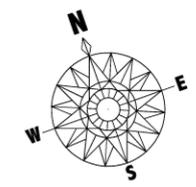

Scale: N.T.S.

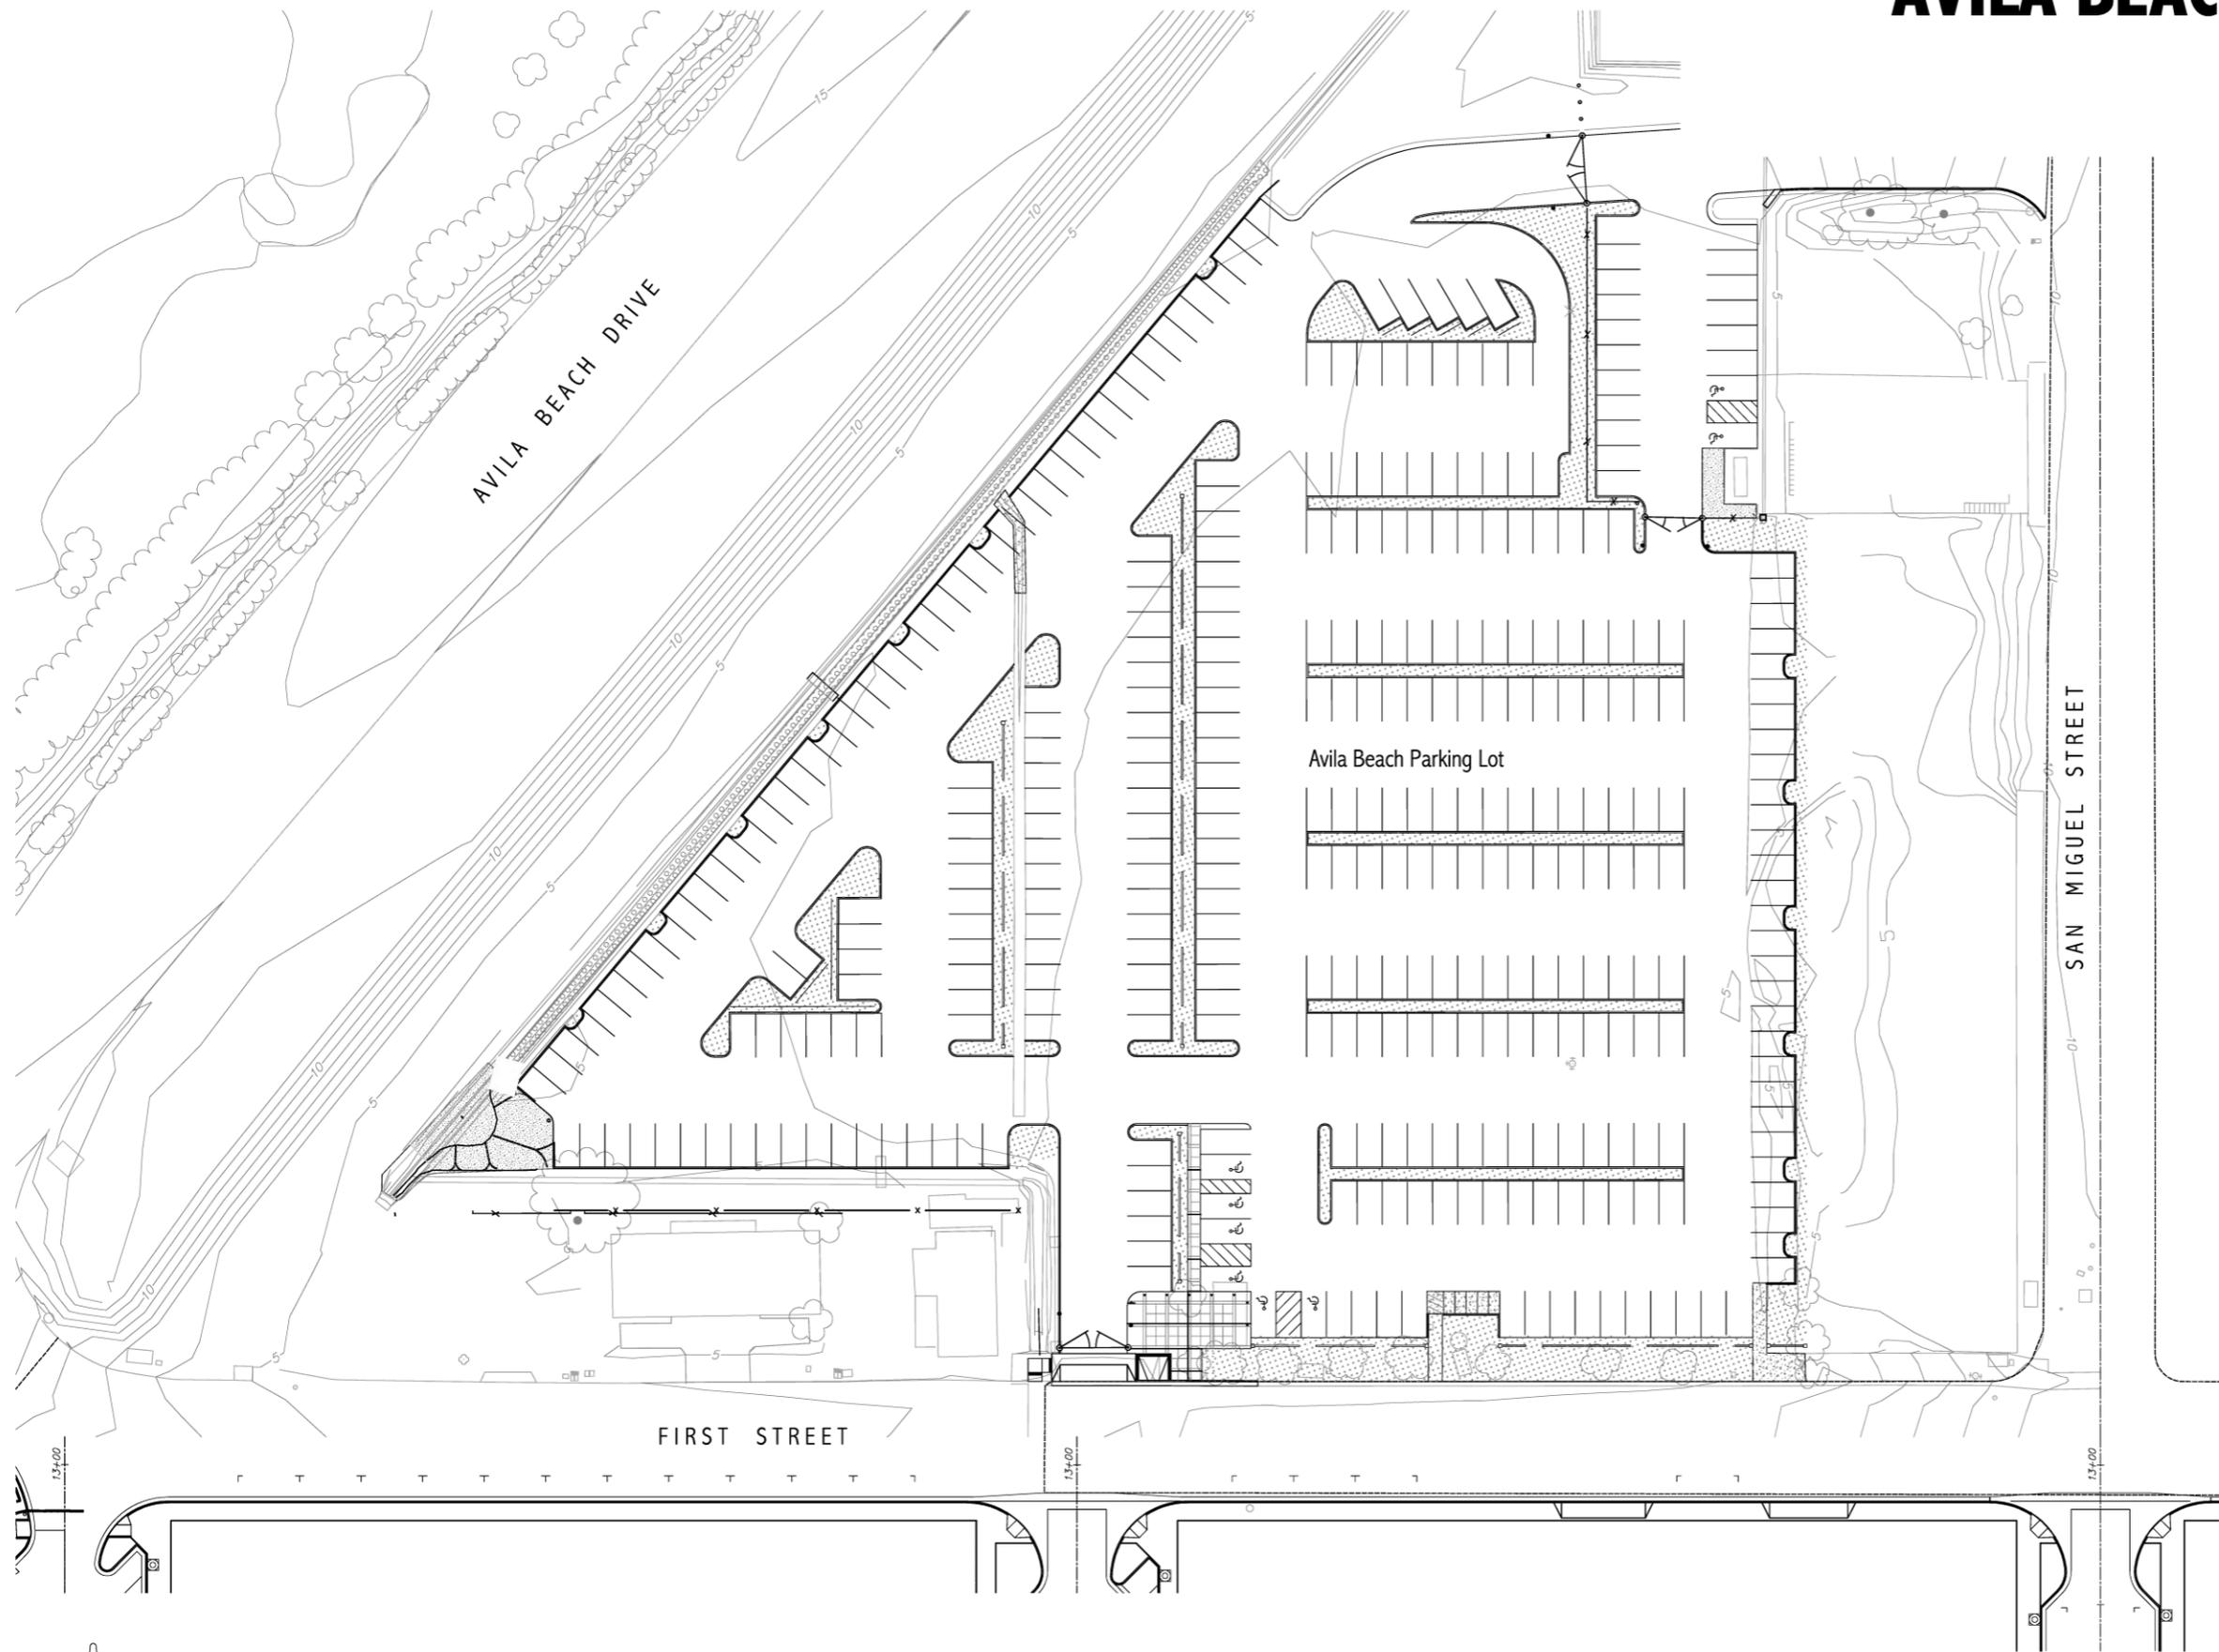

PORT SAN LUIS

M A S T E R P L A N



RRM DESIGN GROUP
Creating Environments People Enjoy
3765 South Figueroa Street, Suite 102 • San Luis Obispo, California 93401 • 805.543.1794 • 805.543.4609 fax
Via Montgomery, Arroyo CA 1090 • 4000 Main St, Bldg 3000, CA 95051 • 408.766.2222 • www.rrmdesign.com

June 10, 2003