



AVILA BEACH PARKING LOT CONCEPTUAL PROJECT IMPROVEMENTS

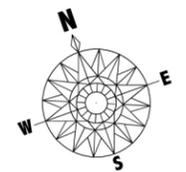

Scale: N.T.S.

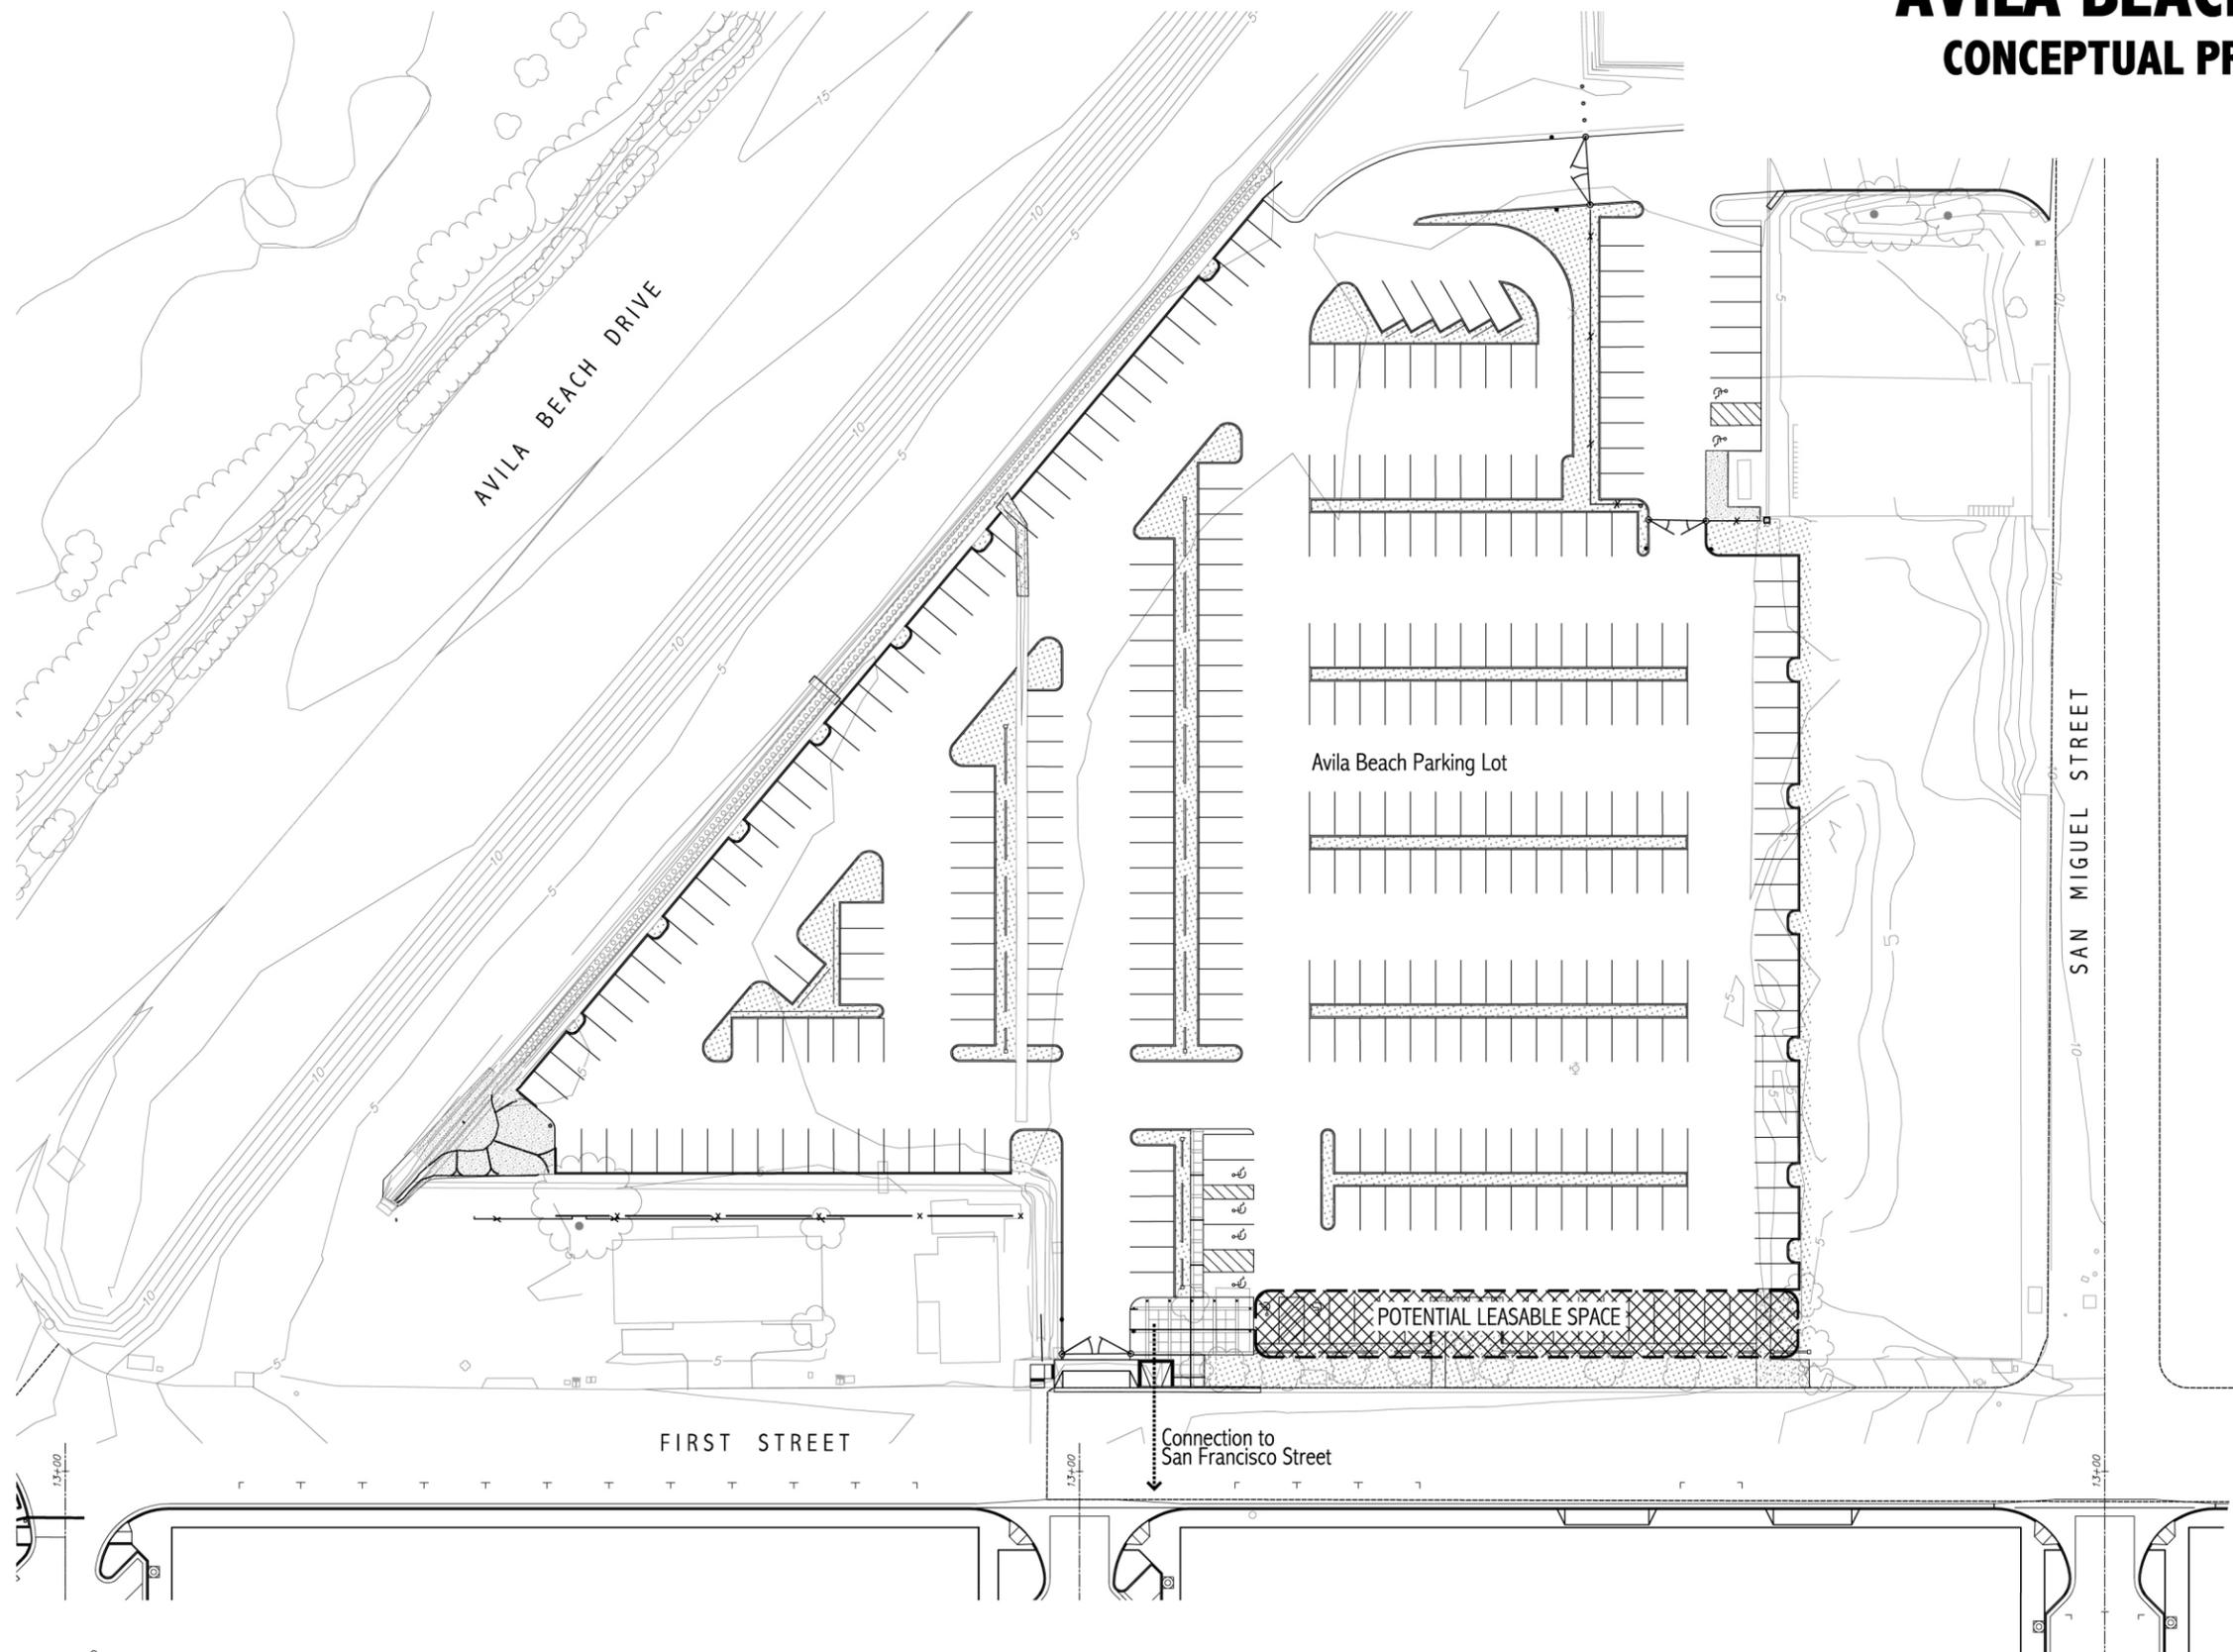

PORT SAN LUIS MASTER PLAN



RRM DESIGN GROUP
Creating Environments People Enjoy
3765 South Figueroa Street, Suite 102 • San Luis Obispo, California 93401 • 805-543-1794 • 805-543-4609 fax
